


LOCATION PLAN

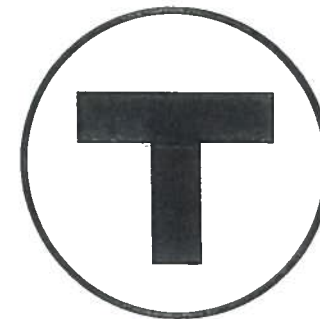

**MASSACHUSETTS
BAY
TRANSPORTATION
AUTHORITY**

**NORTH STATION
TRACKS 11 & 12
BOSTON, MASSACHUSETTS**

VHB *Vanasse Hangen Brustlin, Inc.*
Transportation Land Development Environmental Services
99 High Street, Boston, Massachusetts 02110-2354
Tel: 617 728-7777 Fax: 617 728-7782

VOLUME 1 OF 1

JUNE 14, 2013

Plan No.'s XXXXXX - XXXXXX


**CONCEPT PLAN
NOT FOR CONSTRUCTION**

APPROVALS:

Deputy Director Of Design and Construction Date:

Assistant General Manager for Design and Construction Date:


Director Of Construction Date:

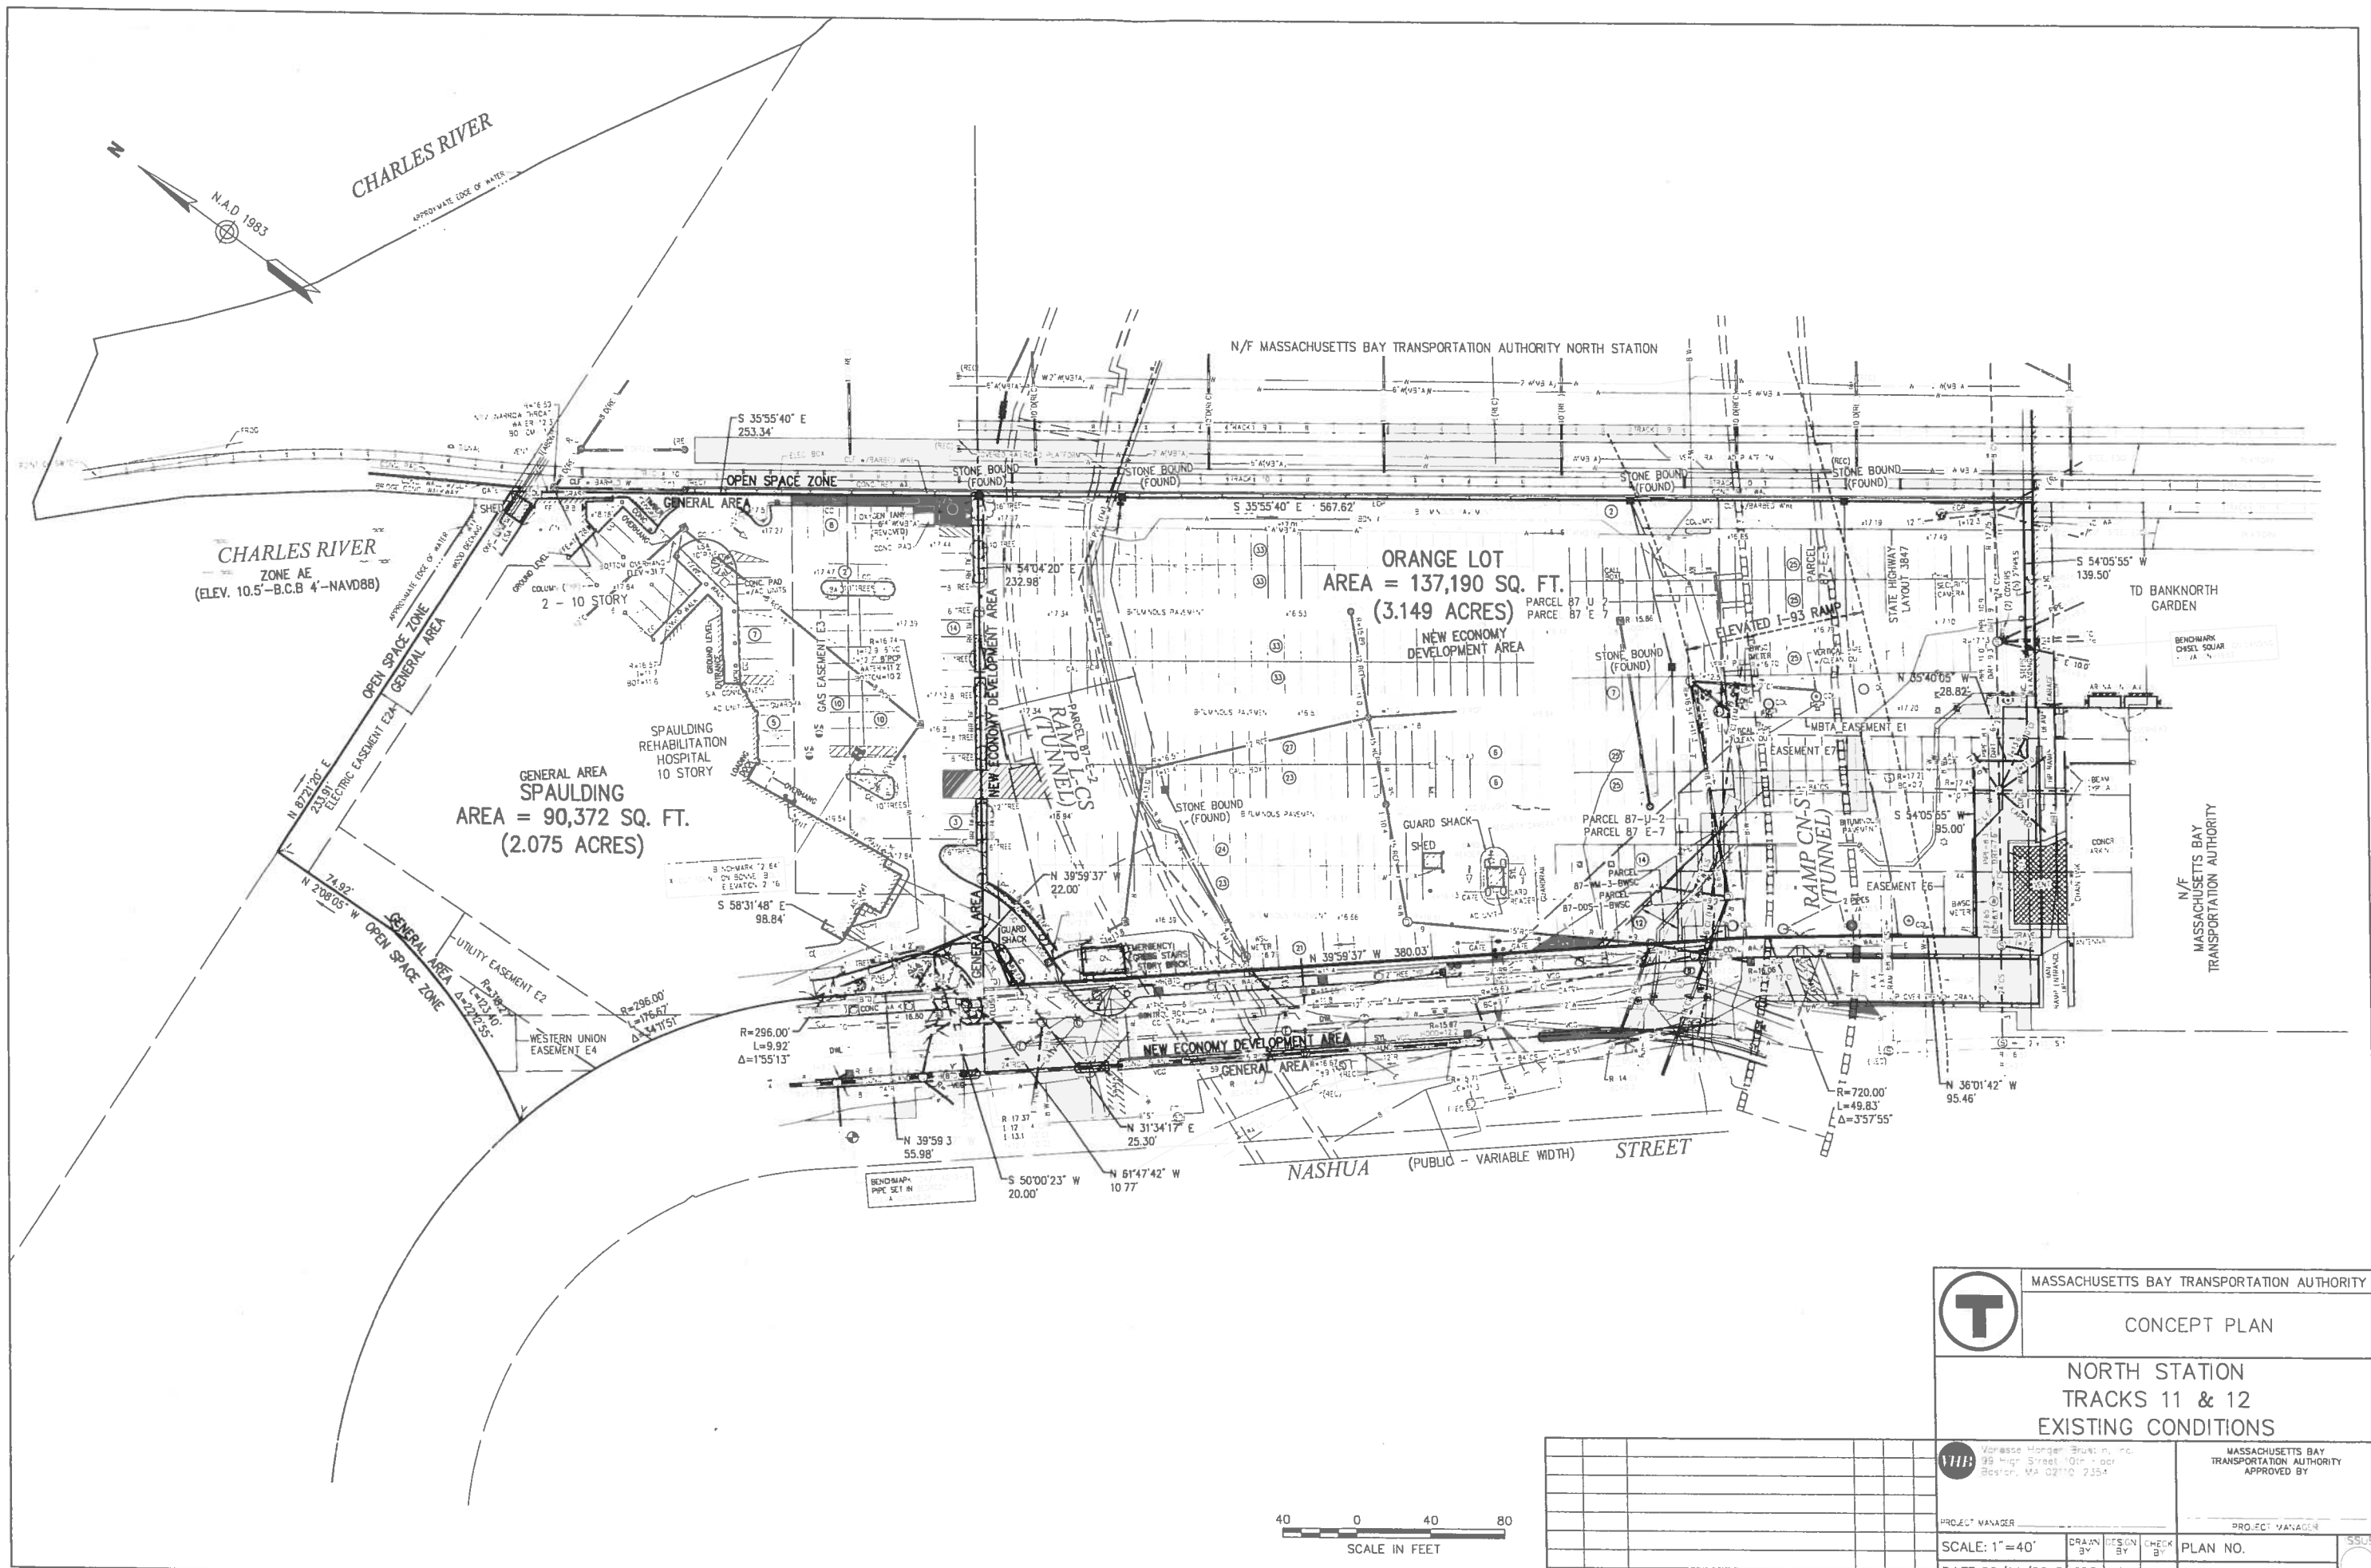


T	MASSACHUSETTS BAY TRANSPORTATION AUTHORITY	
	CONCEPT PLAN	
	NORTH STATION TRACKS 11 & 12 EXISTING CONDITIONS	
VHB	Vorse & Hanger, Inc. 89 High Street, 10th Floor Boston, MA 02110-2354	
	MASSACHUSETTS BAY TRANSPORTATION AUTHORITY APPROVED BY _____	
PROJECT MANAGER _____	PROJECT MANAGER _____	ISSUE
SCALE: 1" = 40'	DRAWN BY _____	PLAN NO. _____
DATE: 06/14/2013	CDR ADZ RHC	SHFT: C-1



\\symbols\projects\111675\07\user\katie\plans\111675_07_13.dwg
 Date: 6/14/2013 9:48 AM
 User: katie

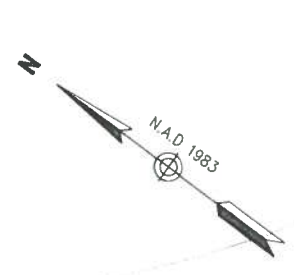

CHARLES RIVER

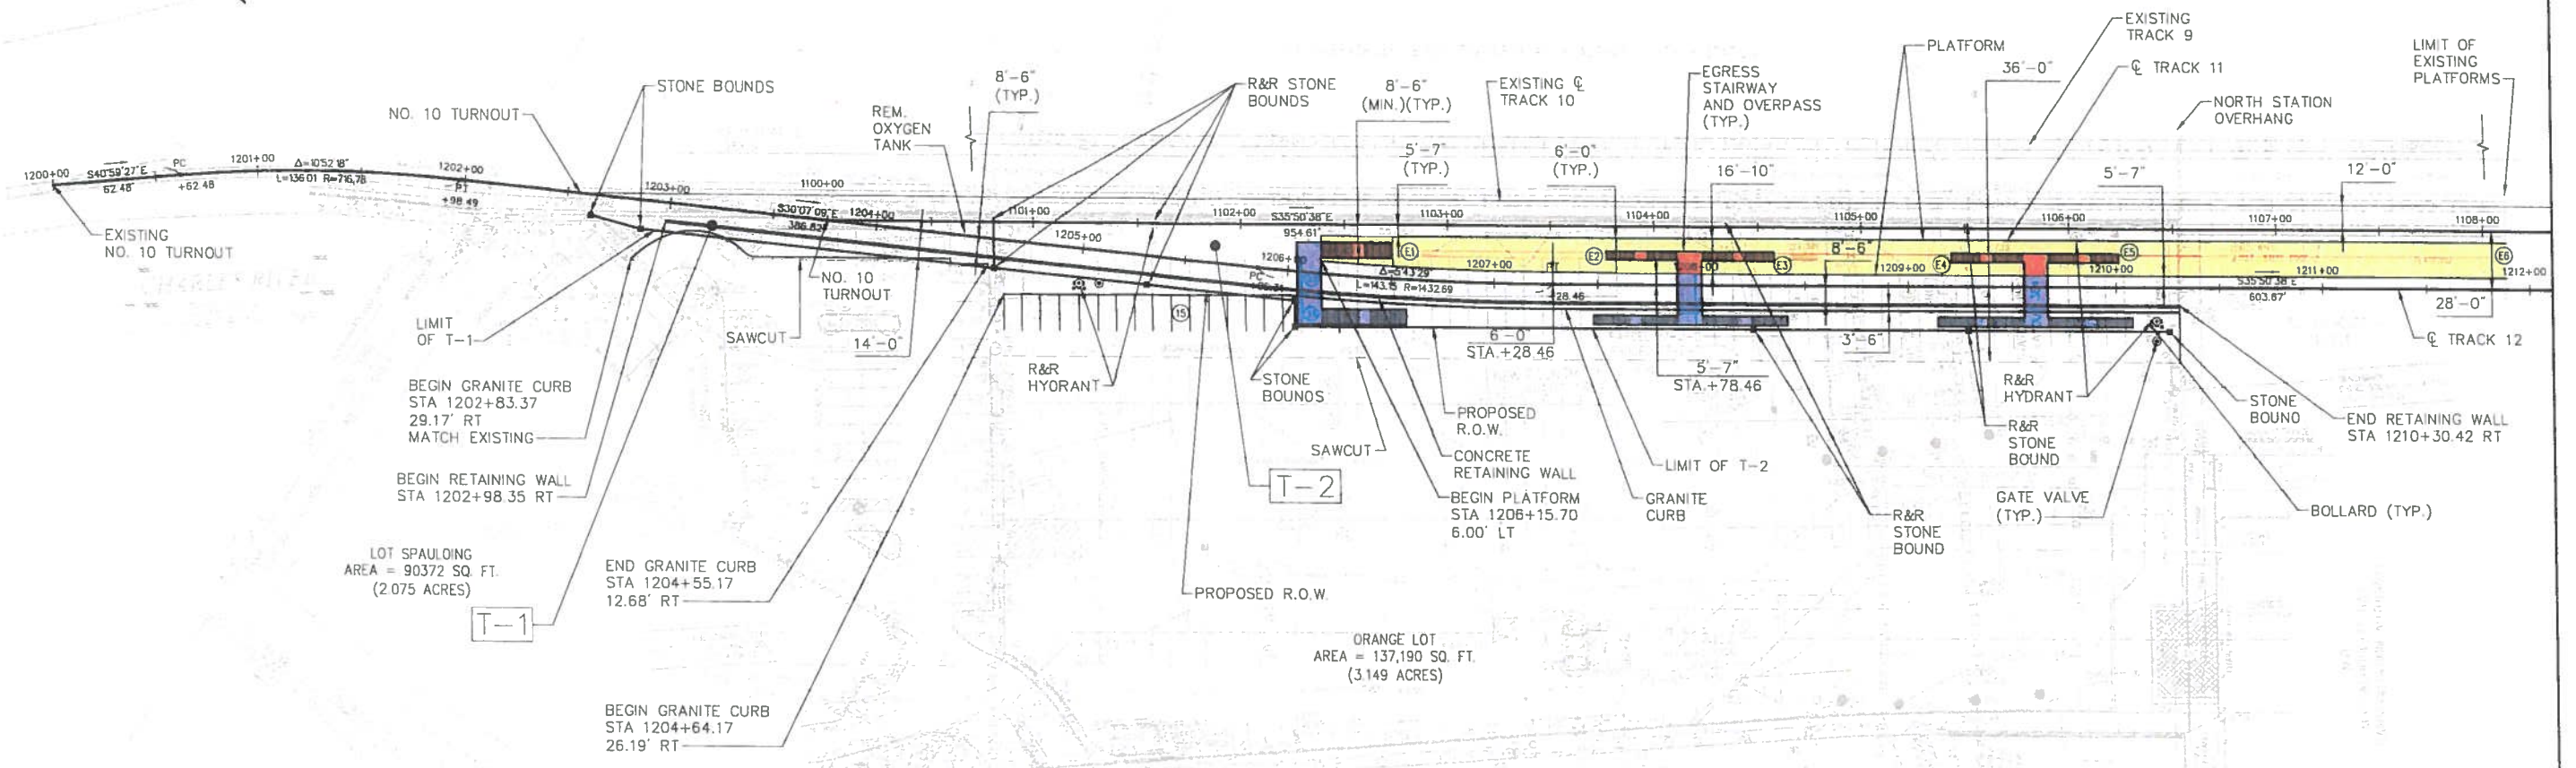

EGRESS DIMENSIONS	
EGRESS	CLEAR WIDTH
E1	82 1/2"
E2	45 1/2"
E3	48"
E4	48"
E5	48"
E6	144"


PARCEL NO.	PURPORTED OWNER	TYPE OF ACQUISITION	REGISTRY OF DEEDS		AREA (SQ. FT.±)	COUNTY
			BOOK	PAGE		
T-1	MASSACHUSETTS GENERAL HOSPITAL	TAKING	14909	312	2,668	SUFFOLK
T-2	MASSACHUSETTS GENERAL HOSPITAL	TAKING	14909	312	26,228	SUFFOLK

	PARKING SPACES		
	EXISTING	TAKING	PROPOSED
SPAULDING LOT	59	8	51
ORANGE LOT	422	103	319



T	MASSACHUSETTS BAY TRANSPORTATION AUTHORITY	
	CONCEPT PLAN	
NORTH STATION TRACKS 11 & 12 SITE PLAN		
VIII	<small>Johns & Mendenhall Engineering, Inc. 35 High Street, 6th Floor Boston, MA 02110-2354</small>	
	<small>MASSACHUSETTS BAY TRANSPORTATION AUTHORITY APPROVED BY</small>	
PROJECT MANAGER	PROJECT MANAGER	
SCALE: 1"=40'	DRAWN BY	CHECK BY
DATE: 06/14/2013	AD7	RHC
SHEET C-2		

\projects\11074102\Auto\Site\plan\SitePlan.dwg 11/13/13 10:09 AM

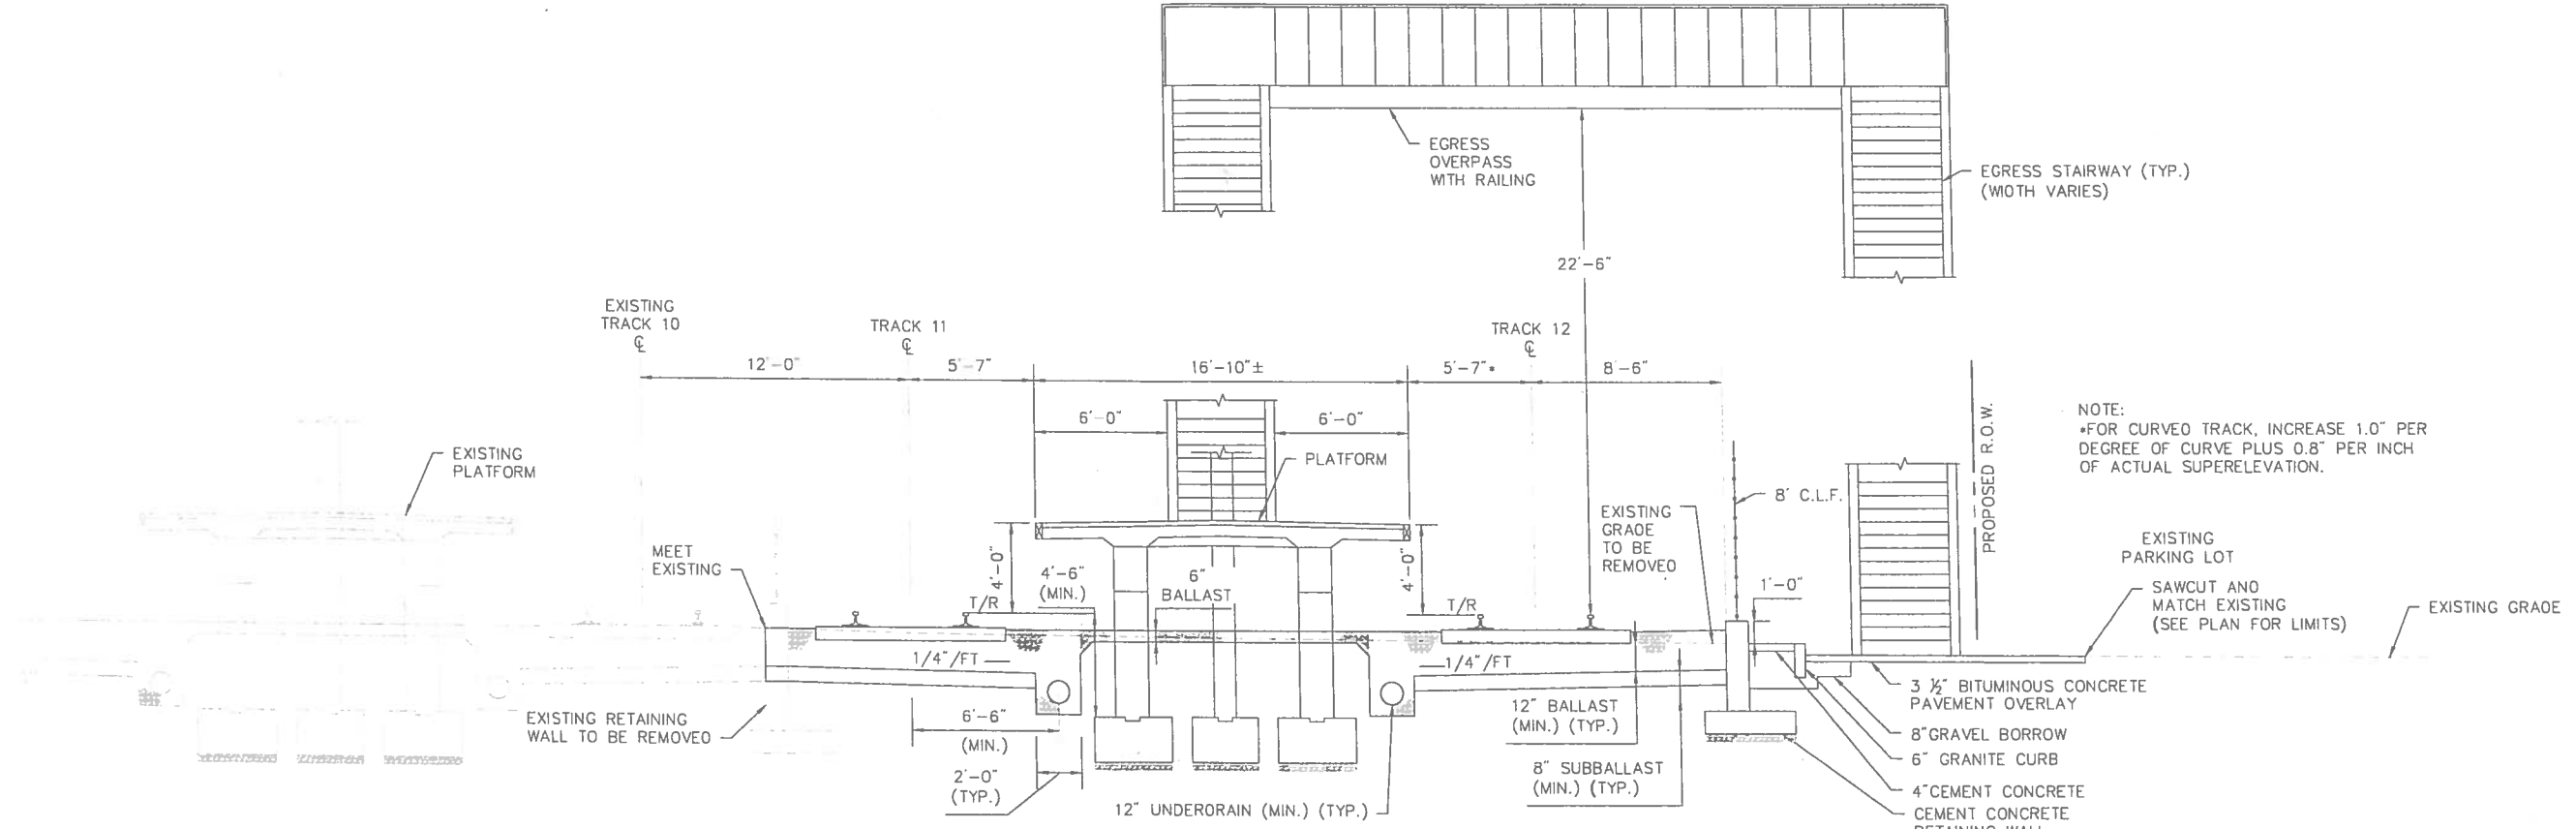

NOTE:
*FOR CURVED TRACK, INCREASE 1.0" PER DEGREE OF CURVE PLUS 0.8" PER INCH OF ACTUAL SUPERELEVATION.

TYPICAL SECTION FOR CENTER ISLAND PLATFORM
NOT TO SCALE

\\p:\projects\116119\100\AutoCAD\pwork\116119.ctb *r13/013 9:01 AM

ISSUE	DATE	DESCRIPTION	BY	CHK	APP

T	MASSACHUSETTS BAY TRANSPORTATION AUTHORITY	
	CONCEPT PLAN	
NORTH STATION TRACKS 11 & 12 TYPICAL SECTION		
VHB Verrusse-Hanger-Brosden, Inc. 39 High Street, 10th Floor Boston, MA 02110-2354	MASSACHUSETTS BAY TRANSPORTATION AUTHORITY APPROVED BY: _____	
	PROJECT MANAGER: _____	
SCALE: N.T.S.	DRAWN BY: _____	CHECK BY: _____
DATE: 06/14/2013	LRD	A0Z
SHEET: C-3	RHC	PLAN NO.: _____